


WALL ASSEMBLY PER SPECIFICATION

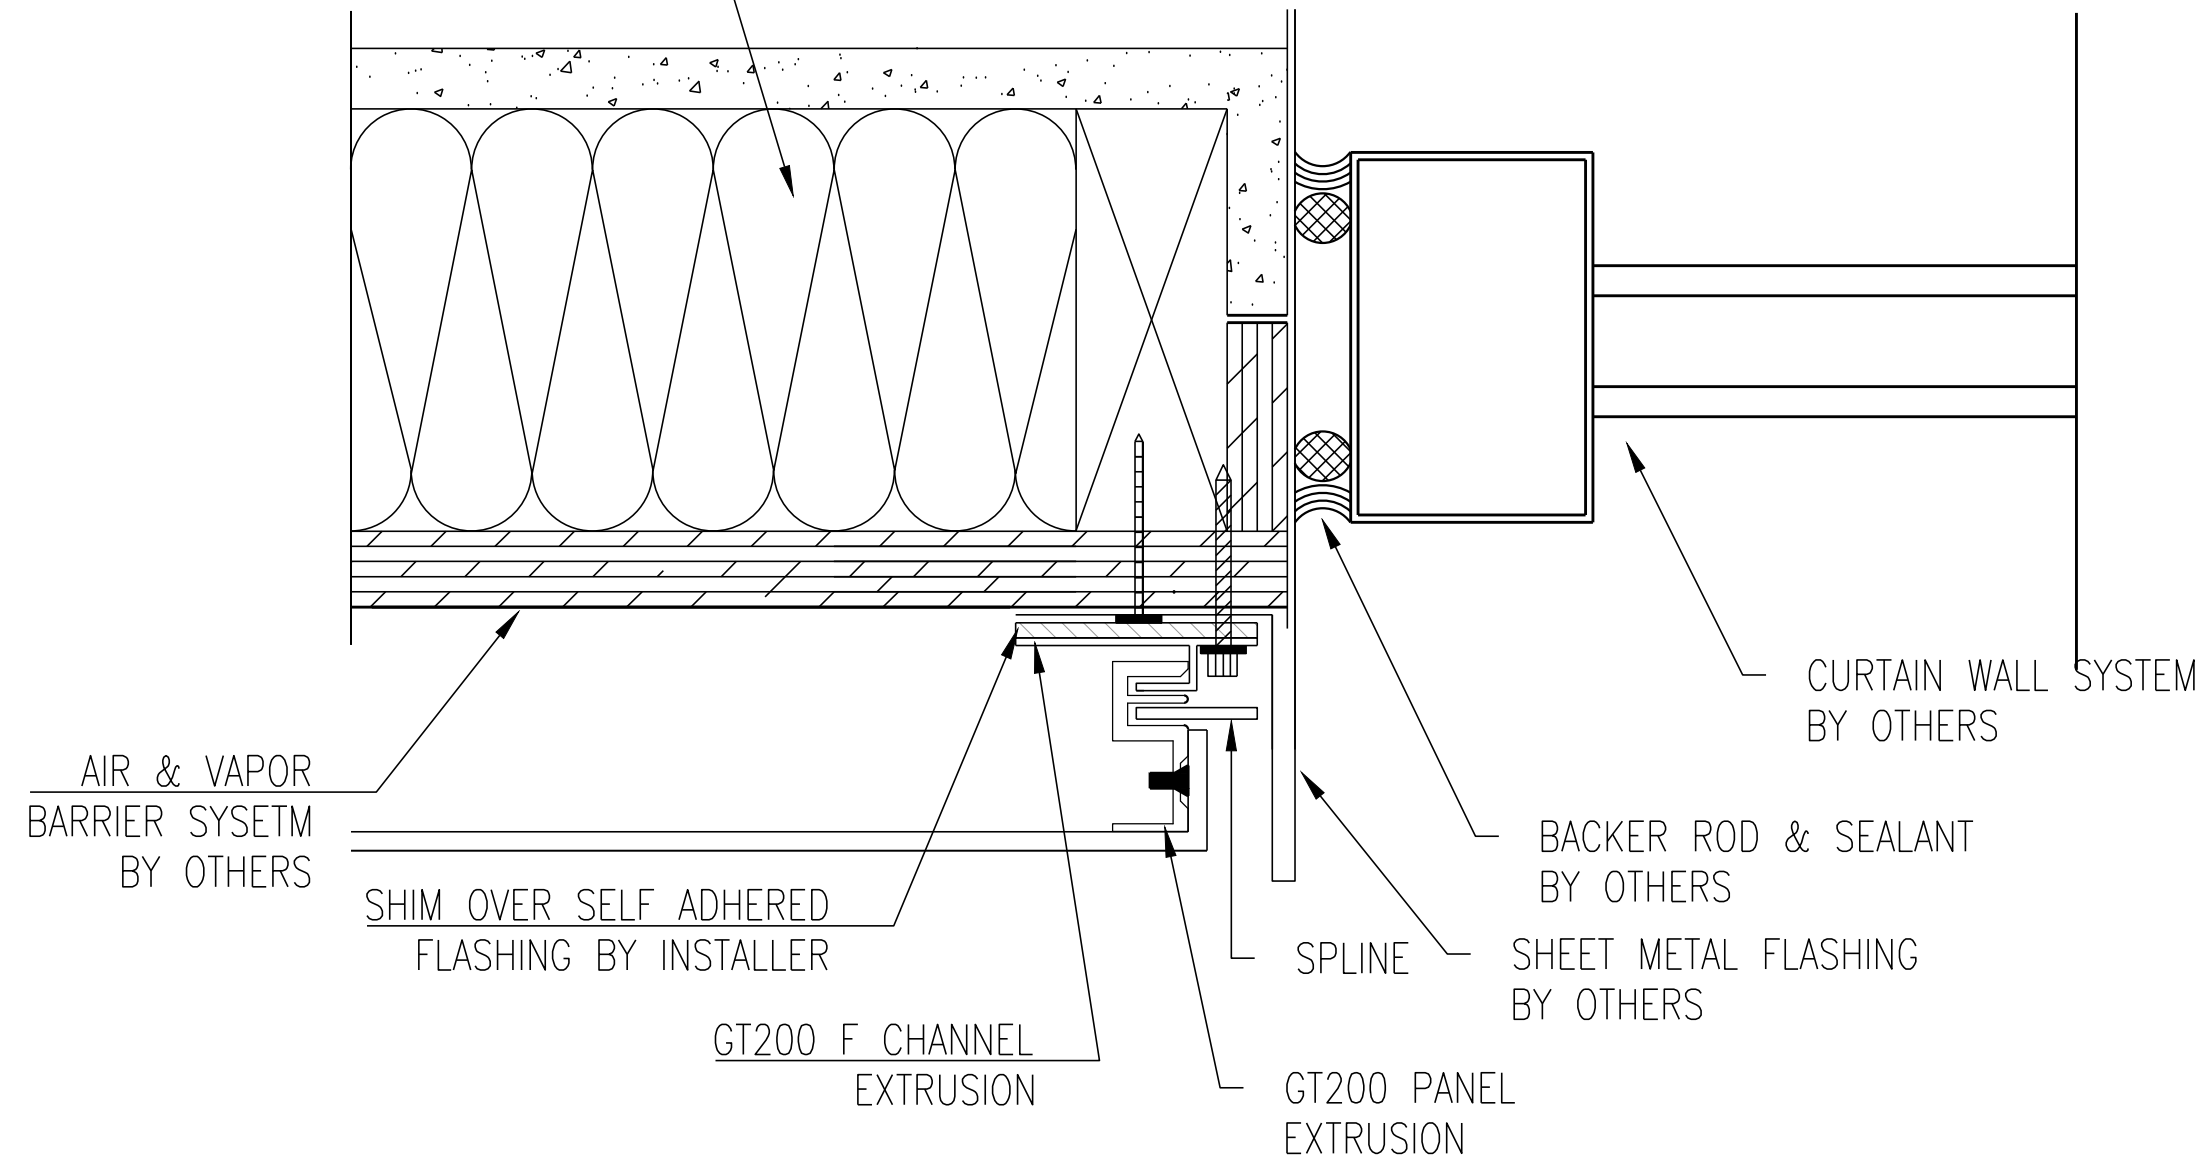

AIR & VAPOR
BARRIER SYSETM
BY OTHERS

SHIM OVER SELF ADHERED
FLASHING BY INSTALLER

GT200 F CHANNEL
EXTRUSION

GT200 PANEL
EXTRUSION

SPLINE SHEET METAL FLASHING
BY OTHERS

BACKER ROD & SEALANT
BY OTHERS

CURTAIN WALL SYSTEM
BY OTHERS

NOTES:

1. CONTRACTOR TO FIELD VERIFY DIMENSIONS.
2. THESE DRAWINGS REPRESENT CONTRACTOR'S INTERPRETATION OF THE BIDDING ARCHITECTURAL DRAWINGS & SPECIFICATIONS.
3. CHANGES TO THE ORIGINAL ARCHITECTURAL DRAWINGS OR CHANGES TO THE ERECTION OF THE BUILDING COULD RESULT IN REQUIRED COMPENSATION FOR CHANGES.
4. INFORMATION AND DETAILS IN THIS DRAWING ARE THE PROPERTY OF GREENTEK LLC. ANY REPRODUCTION WITHOUT PERMISSION IS PROHIBITED.

CONTRACT DATE:
 SUBMITTAL DATE:
 RETURN DATE:
 REVISION DATE:

CONTRACTOR PROJECT #:

PROJECT:
 ARCHITECT:
 GENERAL CONTRACTOR:

OWNER:
 LOCATION: